

BUILDING GUIDE		
NO	DESCRIPTION	AREA (sq. ft)
1	GRAVING DOCK	240,000
15	REPAIR SHOP	3,000
16	PANEL SHOP	65,500
21	FABRICATION SHOP	100,000
35	PIPE SHOP	33,700
41	CS SHOP	51,900
57	BLAST/PAINT BUILDING	35,000
58	SHEET METAL SHOP	38,000
70	BASIN SERVICE BUILDING	10,600
73	STORAGE BUILDING	4,000

**BUILDING GUIDE**

**PIER INFORMATION**


PIER 1 - 1050' LONG AND 60' WIDE  
 WATER DEPTHS 30' SOUTH SIDE AND 40' NORTH SIDE  
 SERVICED BY A 50T LONG BOOM CLYDE CRANE  
 ELECTRIC AND WATER AVAILABLE

PIER 3 - 700' LONG AND 70' WIDE  
 WATER DEPTHS 28' SOUTH SIDE AND 24' NORTH SIDE

PIER 4 - SUITABLE FOR Tying UP BARGES, NO ACTIVE LOADING  
 WATER DEPTHS 20' SOUTH SIDE AND 18' NORTH SIDE

**GRAVING DOCK INFORMATION**

200' WIDE AND 1200' LONG  
 28' DEEP  
 CAN BE DIVIDED INTO THREE SECTIONS WITH MID-GATES TO ALLOW WET AND DRY WORK SIMULTANEOUSLY  
 SERVICED BY TWO 200T CLYDE CRANES

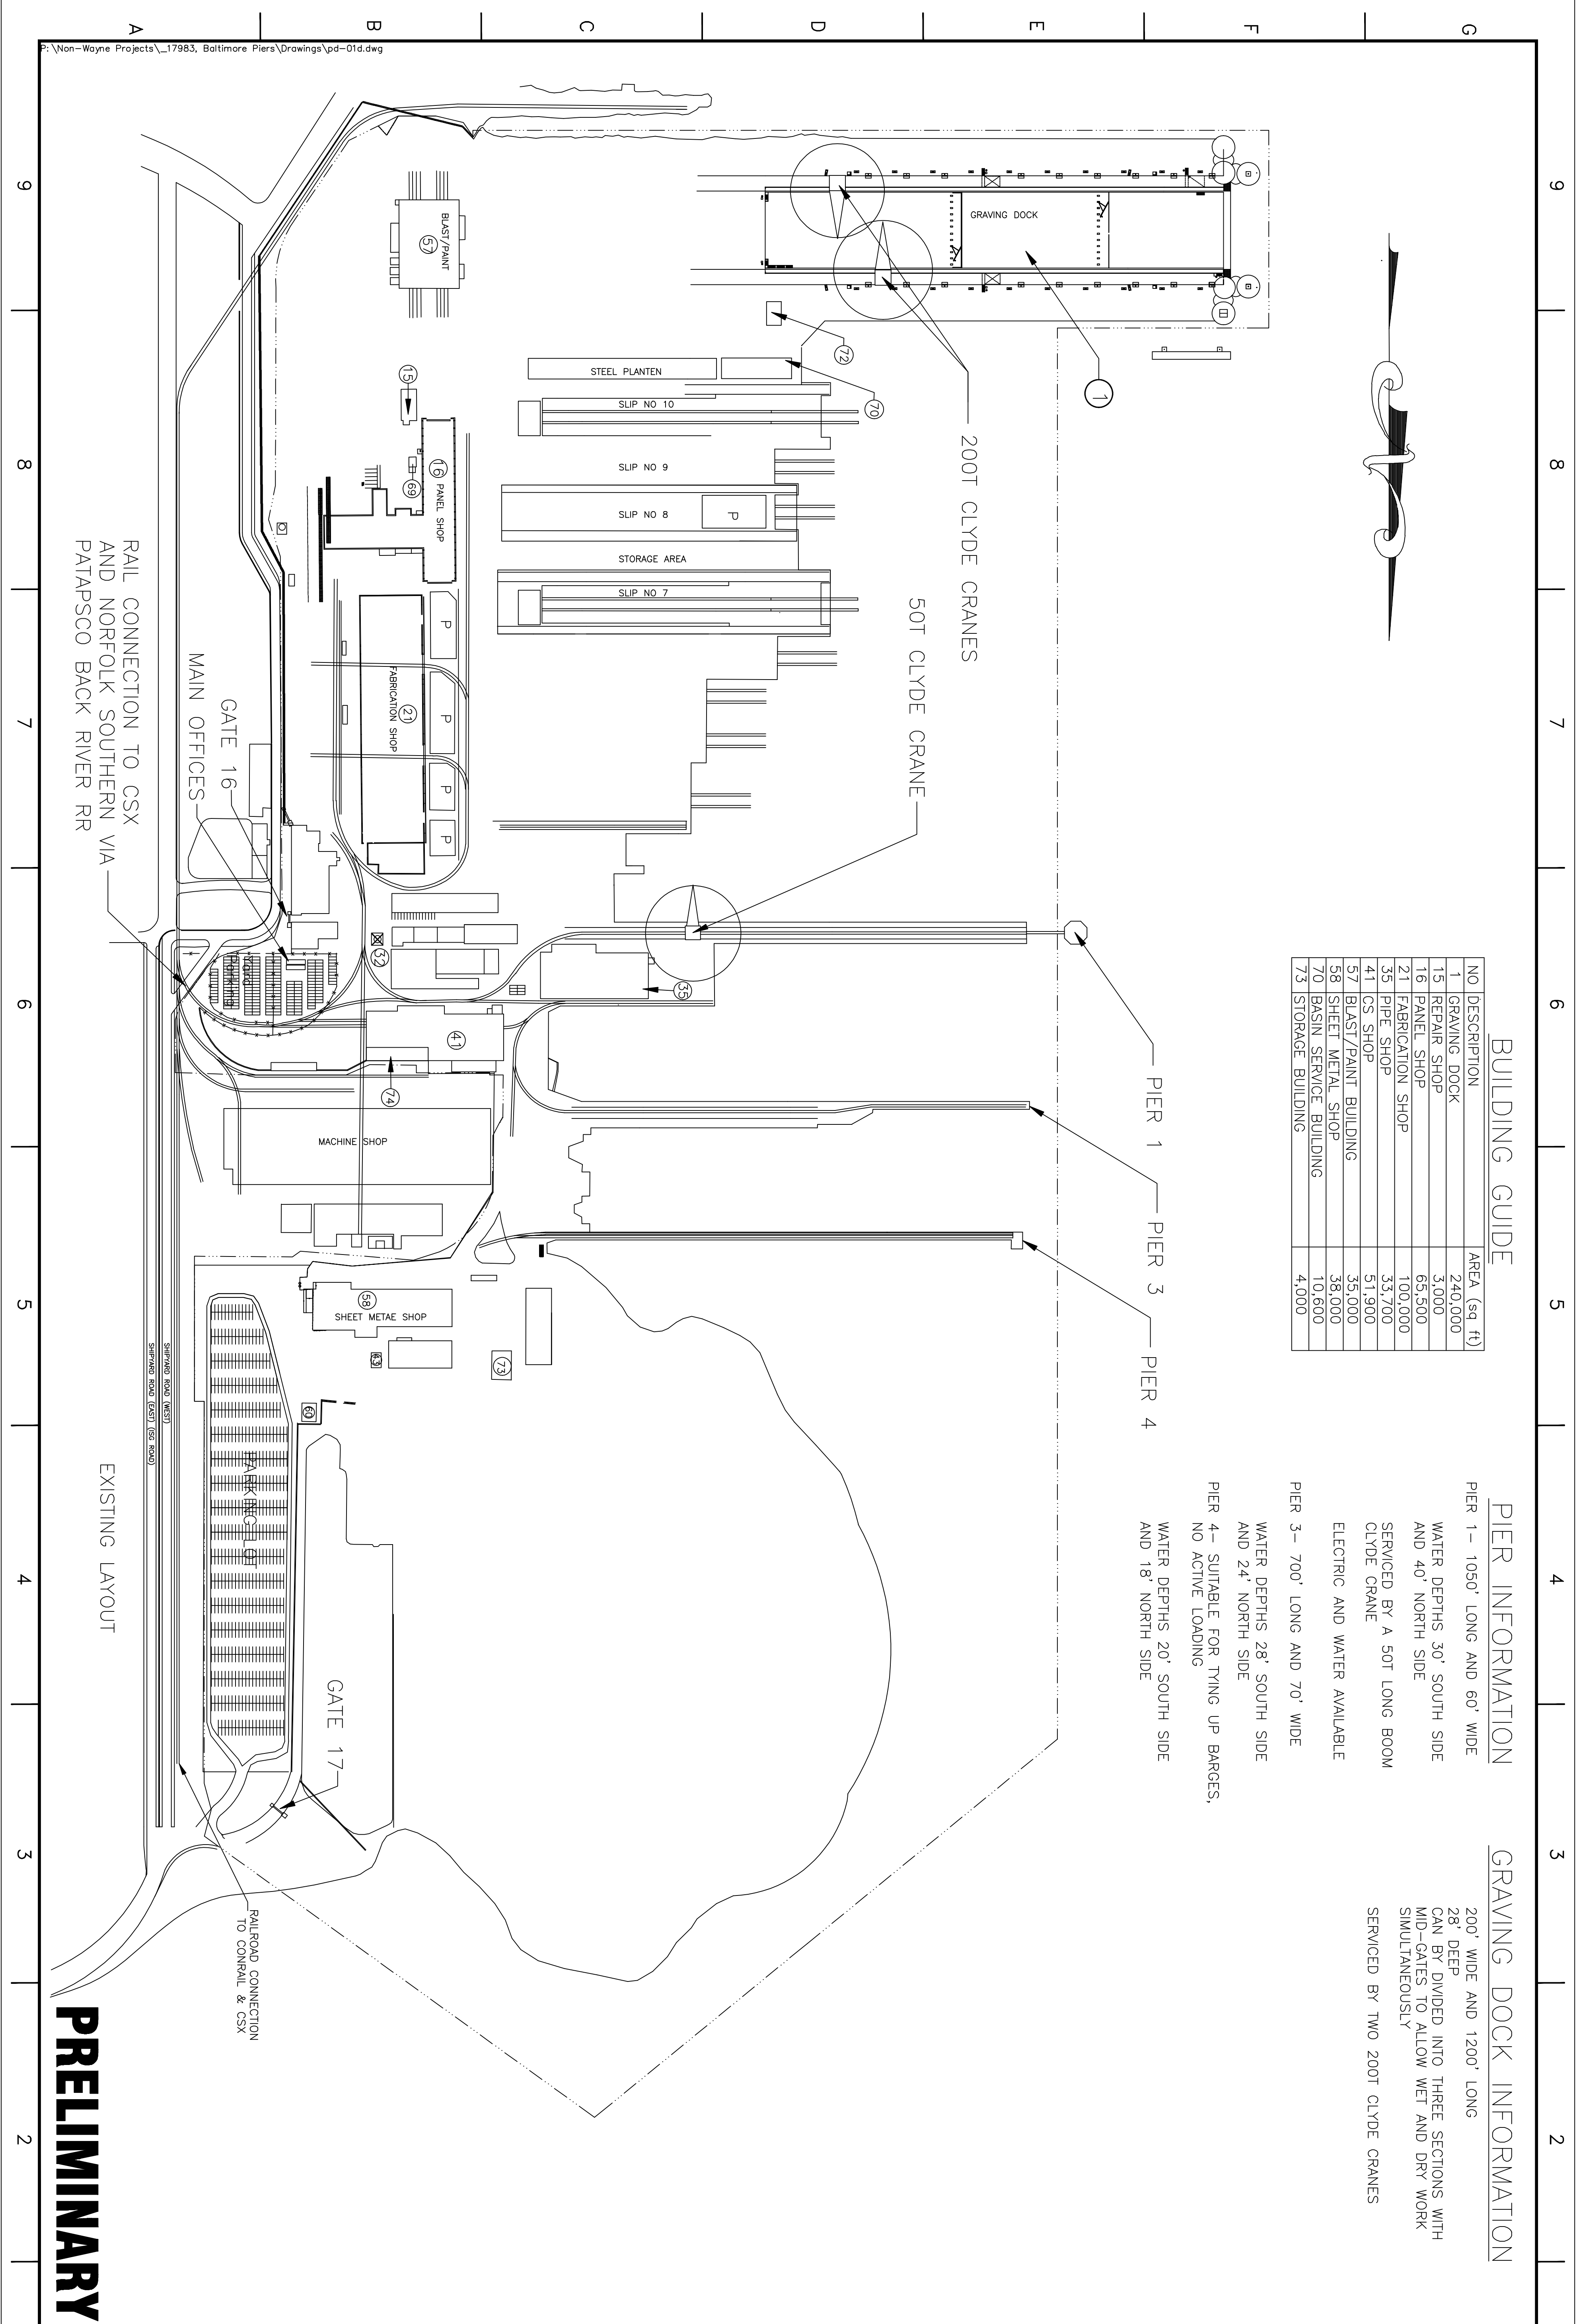

RAIL CONNECTION TO CSX AND NORFOLK SOUTHERN PATAPSCO BACK RIVER RR

EXISTING LAYOUT

**PRELIMINARY**

<p><b>SHIPYARD AND FACILITIES</b>          SPS LLP          SPARROWS POINT          SPARROWS POINT, MARYLAND</p>	<p>PROJ MGR: X.XXXXXX          DESIGNED BY: K. FERRETTI          CHECKED BY: K. FERRETTI          DRAWN BY: S. WISNEISKI          DATE: 01/27/2004          SCALE: 1"=200'-0"</p>	<p><b>GZA</b>          GeoEnvironmental, Inc.          65 WILLOW BROOK BLVD., WAYNE, NEW JERSEY 07470</p>	<p>1          REV. NO.</p>	<p>Removed Demolished Buildings          DESCRIPTION</p>	<p>JM          BY</p>	<p>4/2/10          DATE</p>
	<p>REFERENCE NO.          02.0017983.00</p>		<p>DRAWING NO.          PD-01D</p>	<p>DATE: 03/16/04          COMPANY: GZA          DRAWN BY: SW</p>	<p>1          REV. NO.</p>	<p>A</p>